



CLIENT	
PROJECT	PROPOSED OFFICE BUILDING OF SIDBI
CONSTRUCTION AGENCY	
CONSULT FIRM	
ARCHITECT	Skyline architectural consultant pvt ltd architects, engineers, planners D-141 5th floor lane vishal commercial complex near crossing GATE NO. 133/132, 133/132 E-mail id - skyline@skylinc.com Also office: 5th floor, 5th lane, near gate no. 133/132 road, near delhi, 110001, 004-011-2575721, 2575724
ARCHITECTS	SANJAY & VIJAY SINGH
TITLE	SITE PLAN
DATE	
SCALE	
DRAWING NO.	
REV.	

ARCHITECT	Skyline architectural consultant pvt ltd architects, engineers, planners D-141 5th floor lane vishal commercial complex near crossing GATE NO. 133/132, 133/132 E-mail id - skyline@skylinc.com Also office: 5th floor, 5th lane, near gate no. 133/132 road, near delhi, 110001, 004-011-2575721, 2575724
ARCHITECTS	SANJAY & VIJAY SINGH
TITLE	SITE PLAN
DATE	
SCALE	
DRAWING NO.	
REV.	

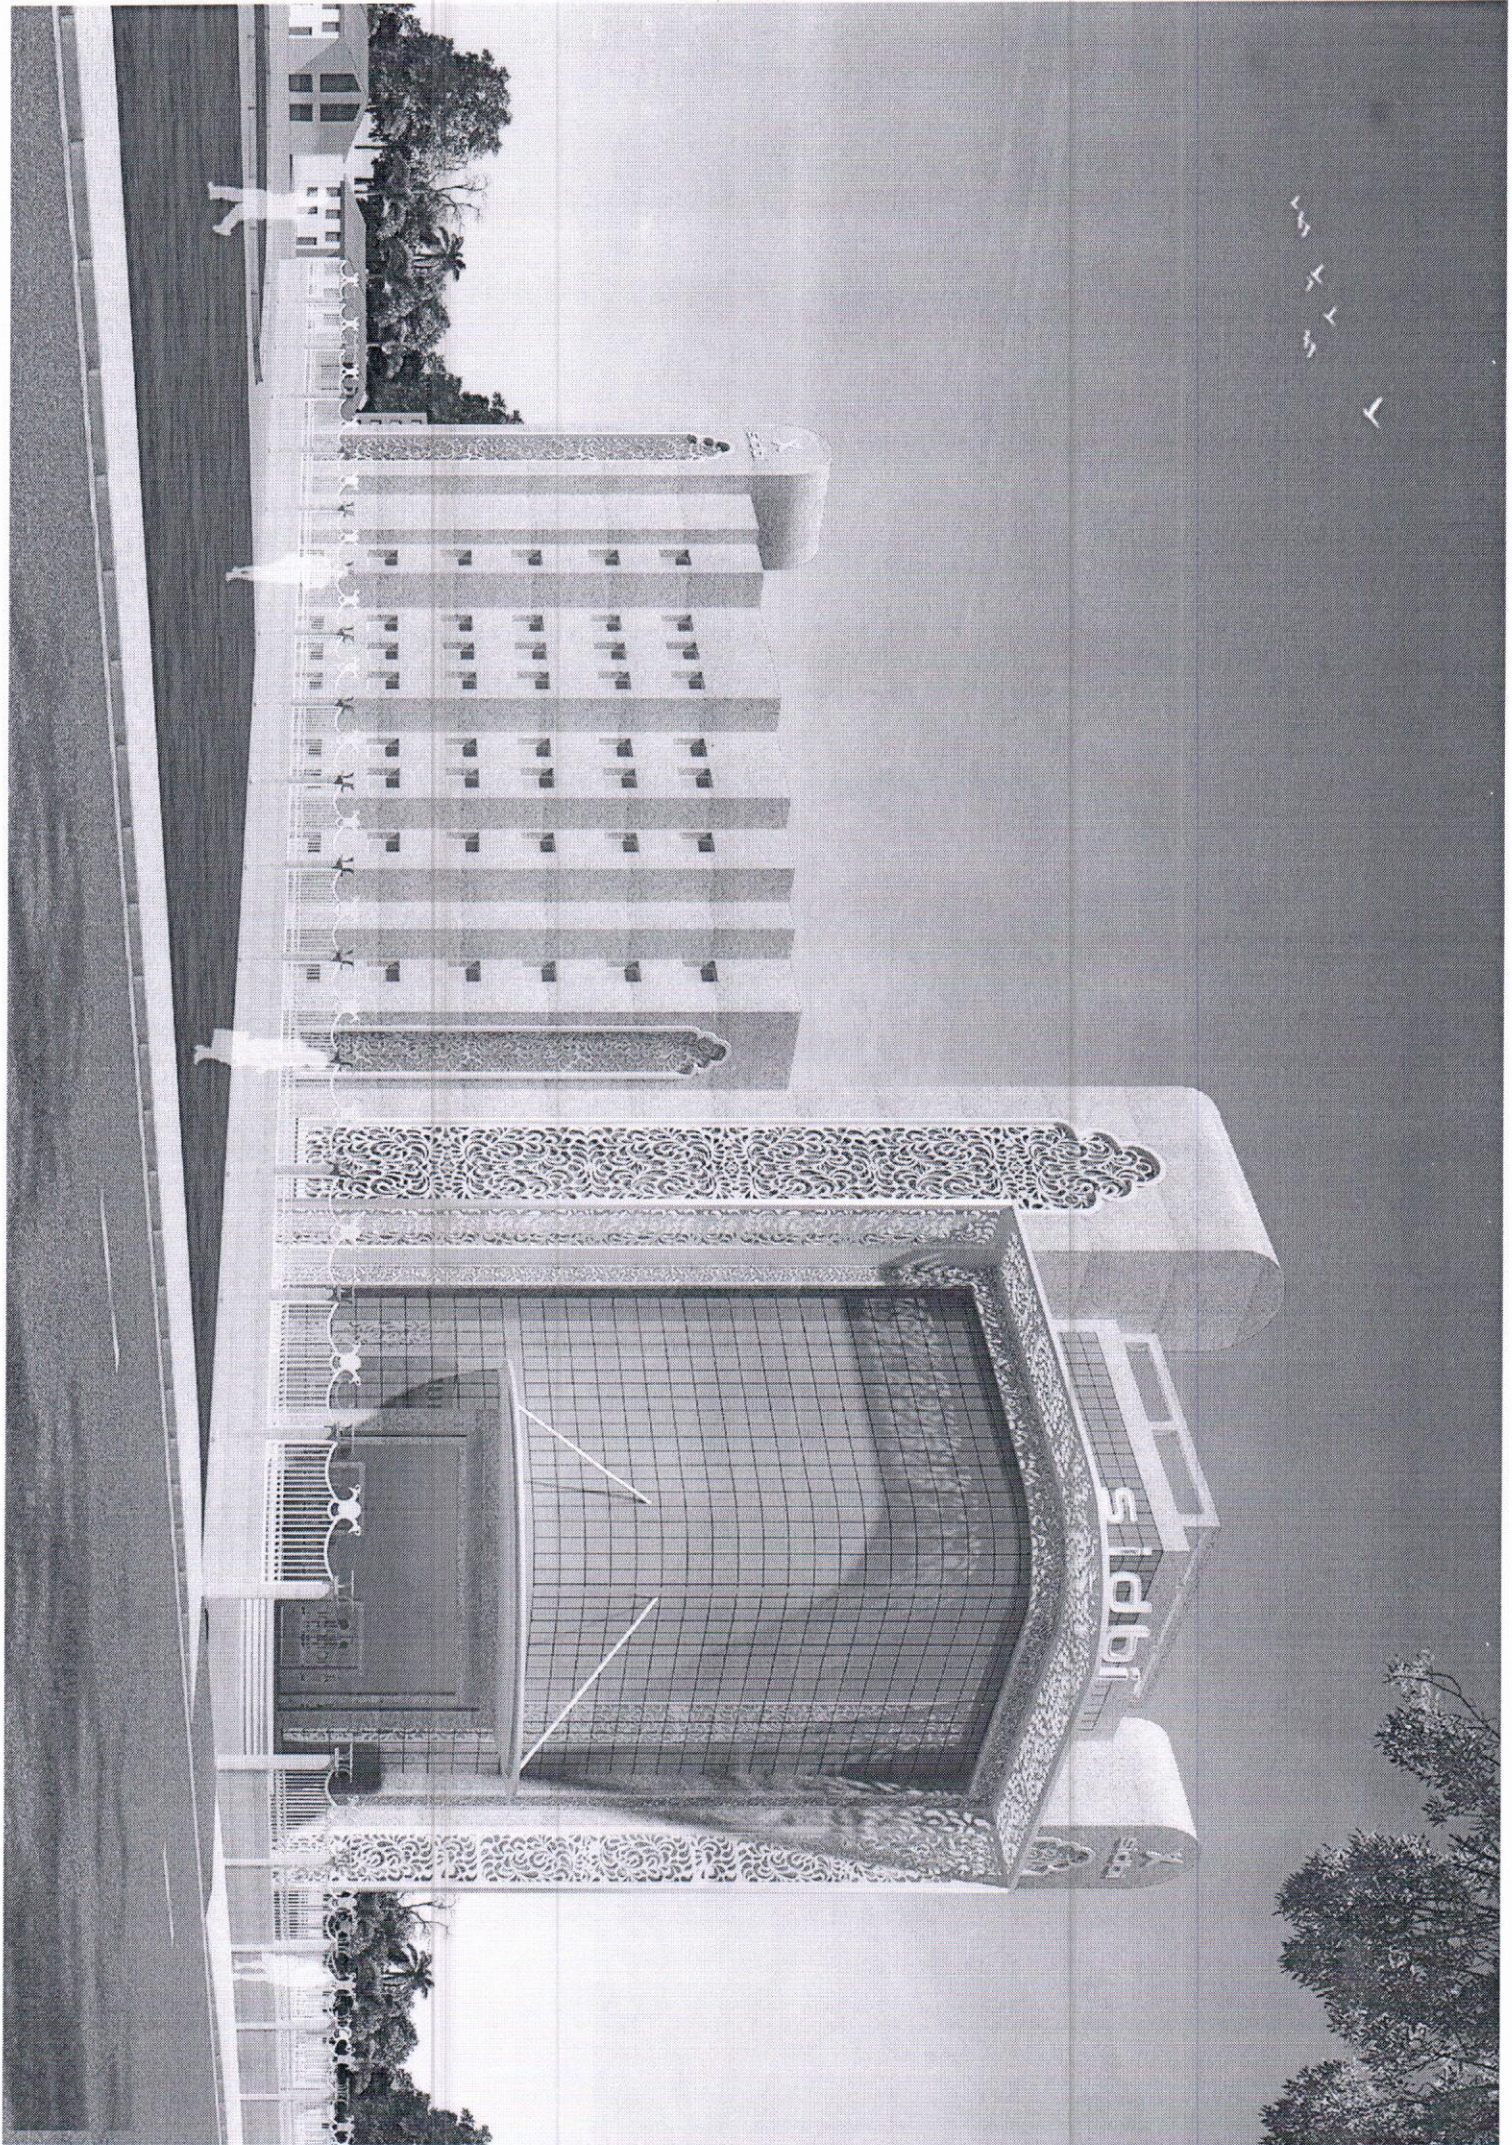


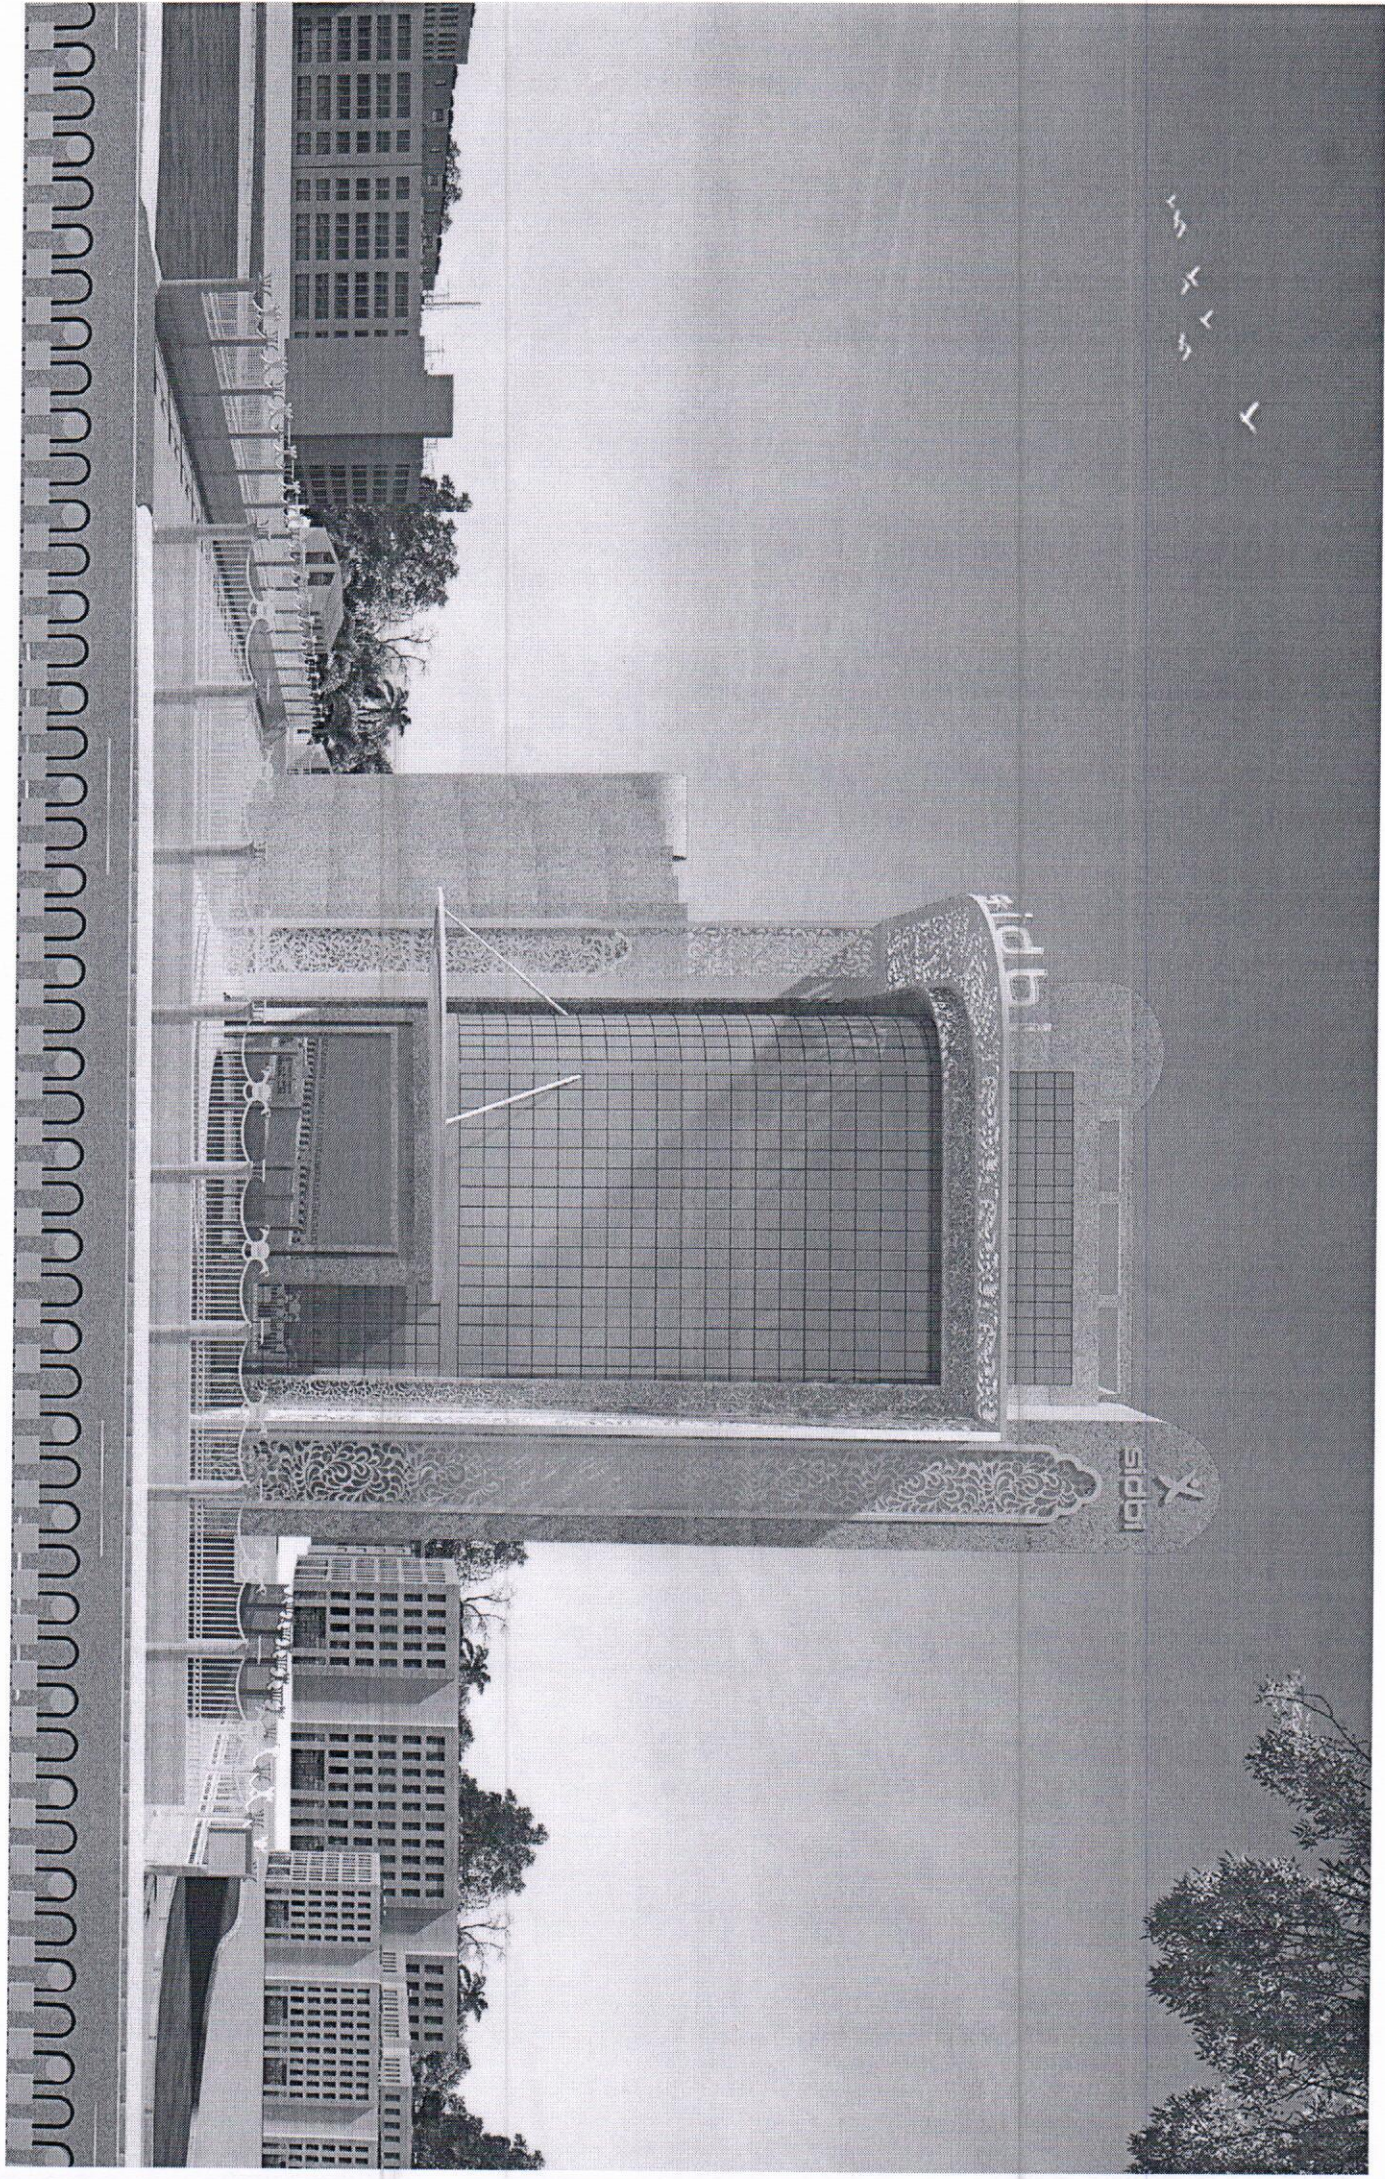


W
L
L
L

ipis

ipis

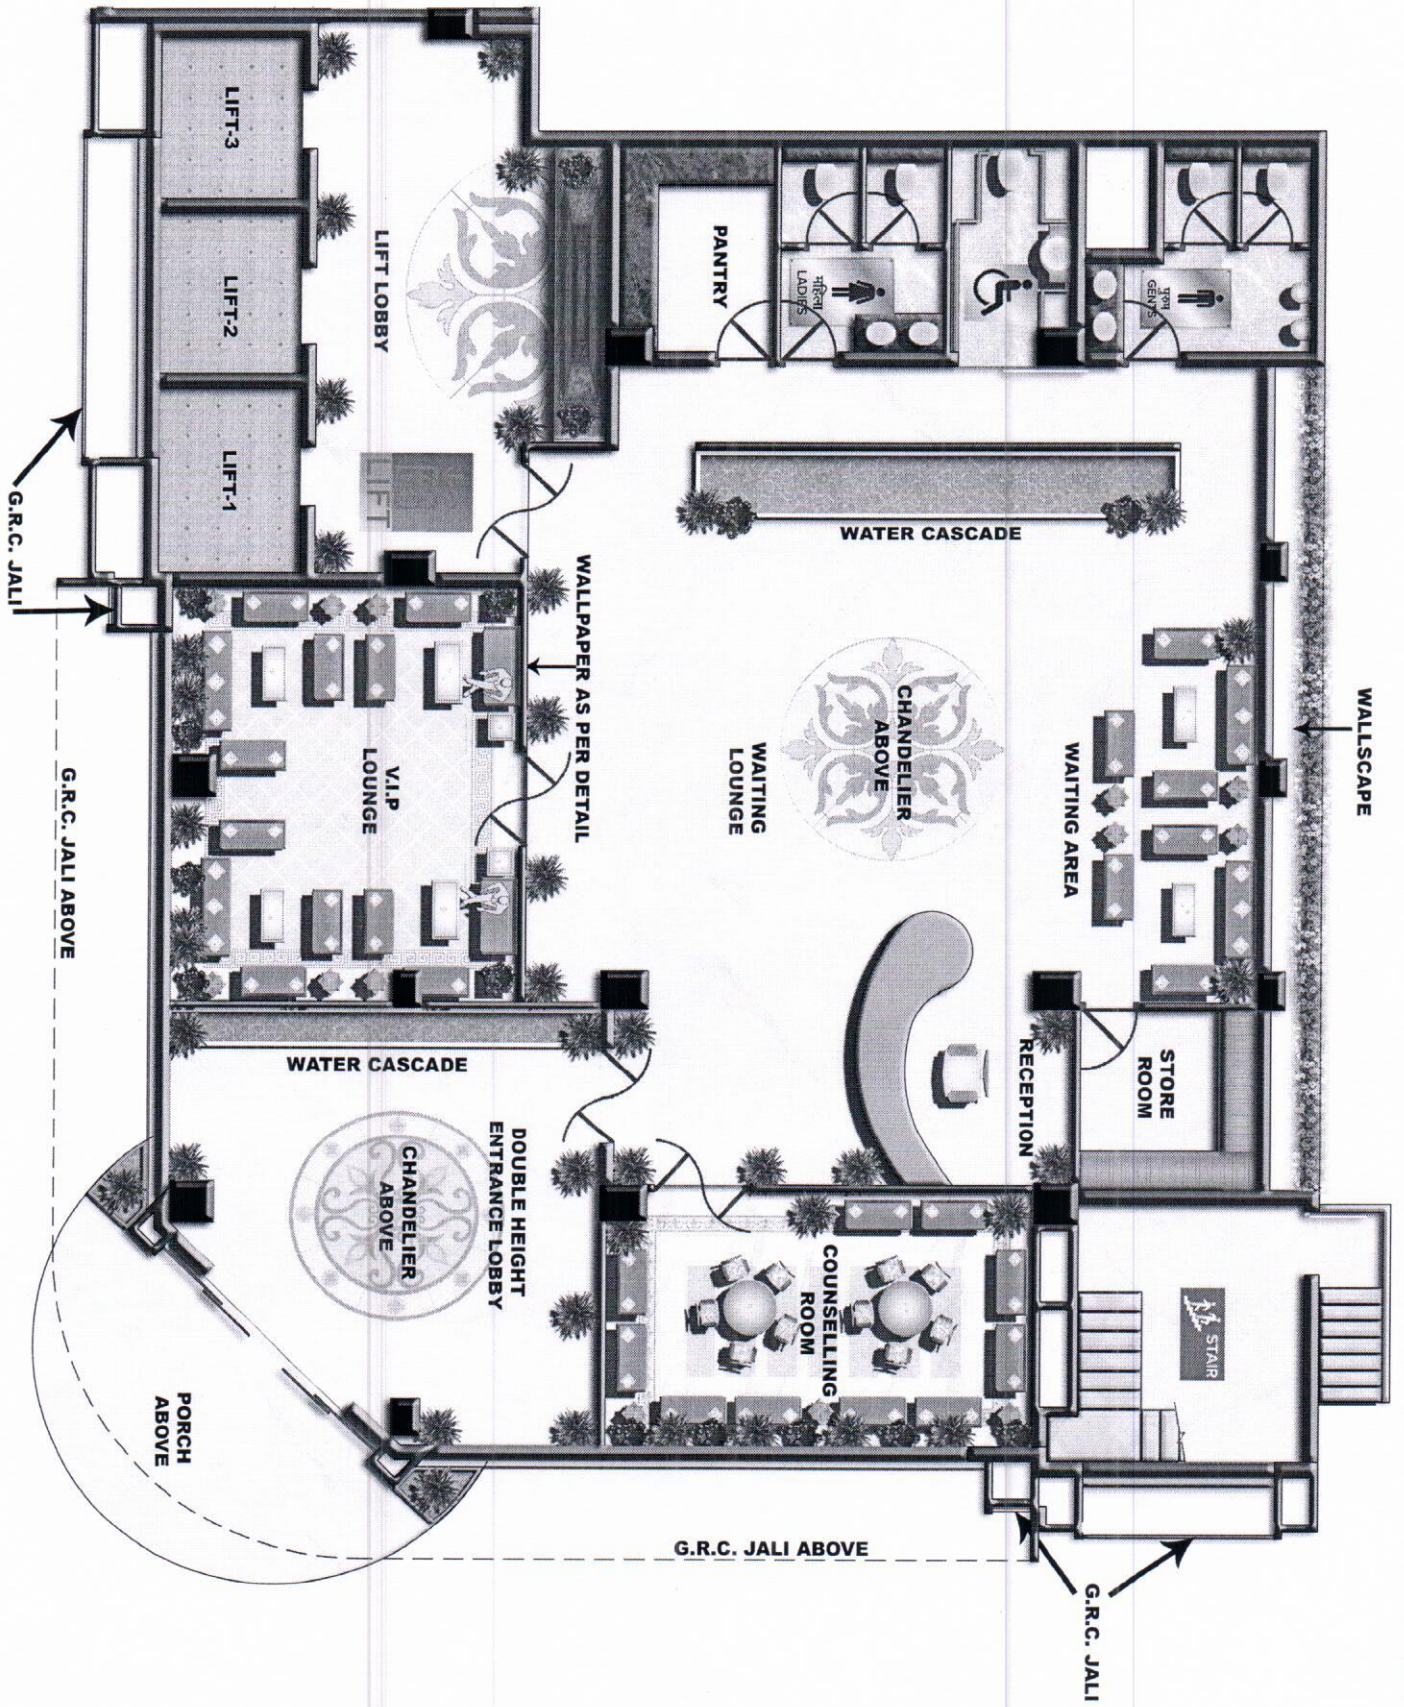

GROUND FLOOR PLAN

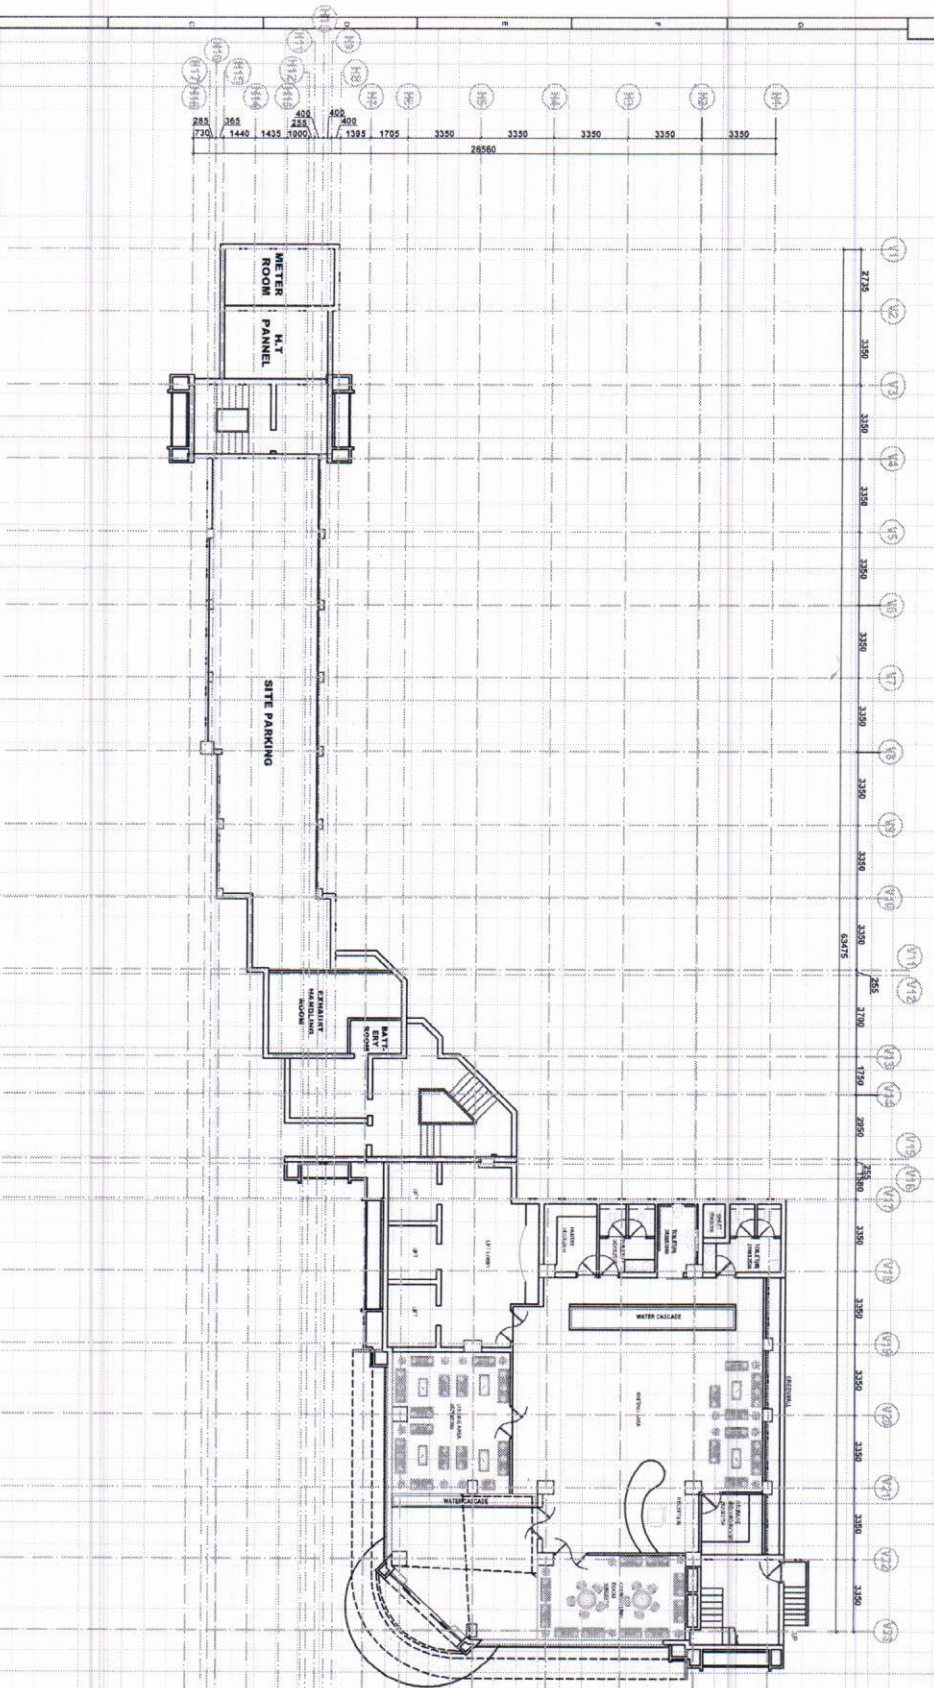

GRID-1000X1000

GENERAL NOTES

ARCHITECT
Skyline
 ARCHITECTURE & CONSULTANTS PRIVATE LIMITED
 2nd Floor, 20th Main Road, 1st Stage, Bannerghatta, Bangalore-560075, India
 D. No. 12, 13, 14, 1000.

CONSULTANT

CONSTRUCTION AGENCY

CLIENT

PROJECT

TITLE

SCALE


DATE

DRAWING NO.

SHEET NO.

PHO.

FRONT ELEVATION

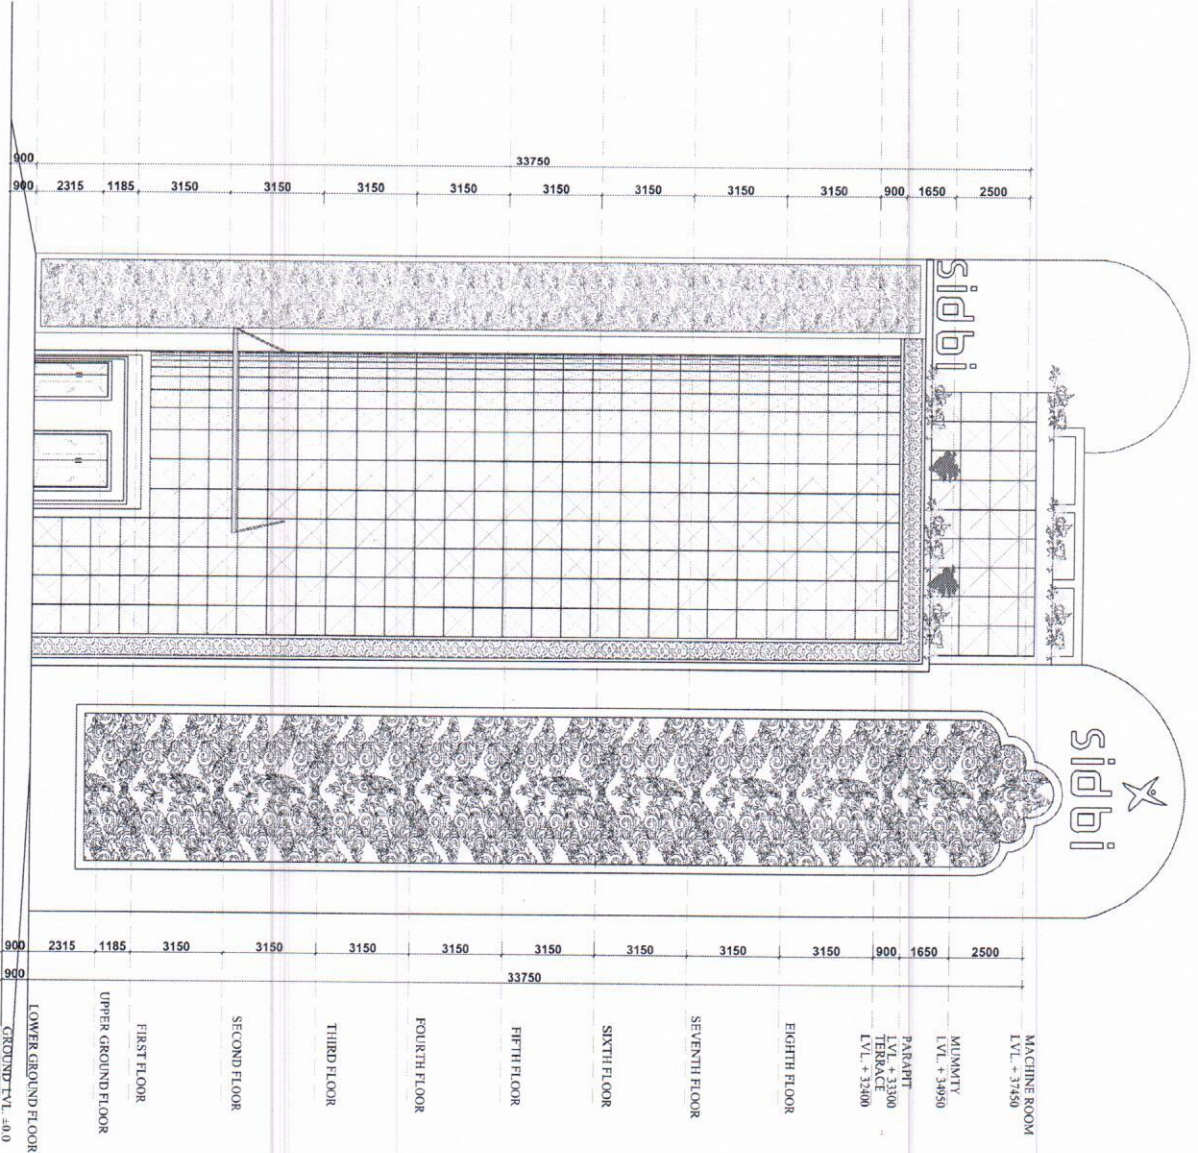

GENERAL NOTES

1

2

3

4

5



ARCHITECT

Skylines ARCHITECT

901 - 10th Street, Suite 1000, New York, NY 10018
 901 - 10th Street, Suite 1000, New York, NY 10018
 Tel: +1 212 279 4300
 Fax: +1 212 279 4301
 Email: info@skylinesarchitect.com
 Website: www.skylinesarchitect.com

TITLE	SCALE	DATE
FRONT ELEVATION	1:100	10/10/2010
ARCHITECT	1:100	10/10/2010
SKYLINE ARCHITECT	1:100	10/10/2010

DATE	BY	REVISION
10/10/2010	SK	1
10/10/2010	SK	2
10/10/2010	SK	3
10/10/2010	SK	4
10/10/2010	SK	5


CLIENT: SKYLINE ARCHITECT

PROJECT: SKYLINE ARCHITECT

CONSTRUCTION AGENCY: SKYLINE ARCHITECT

CONSULTANT: SKYLINE ARCHITECT


PETROL PUMP SIDE ELEVATION

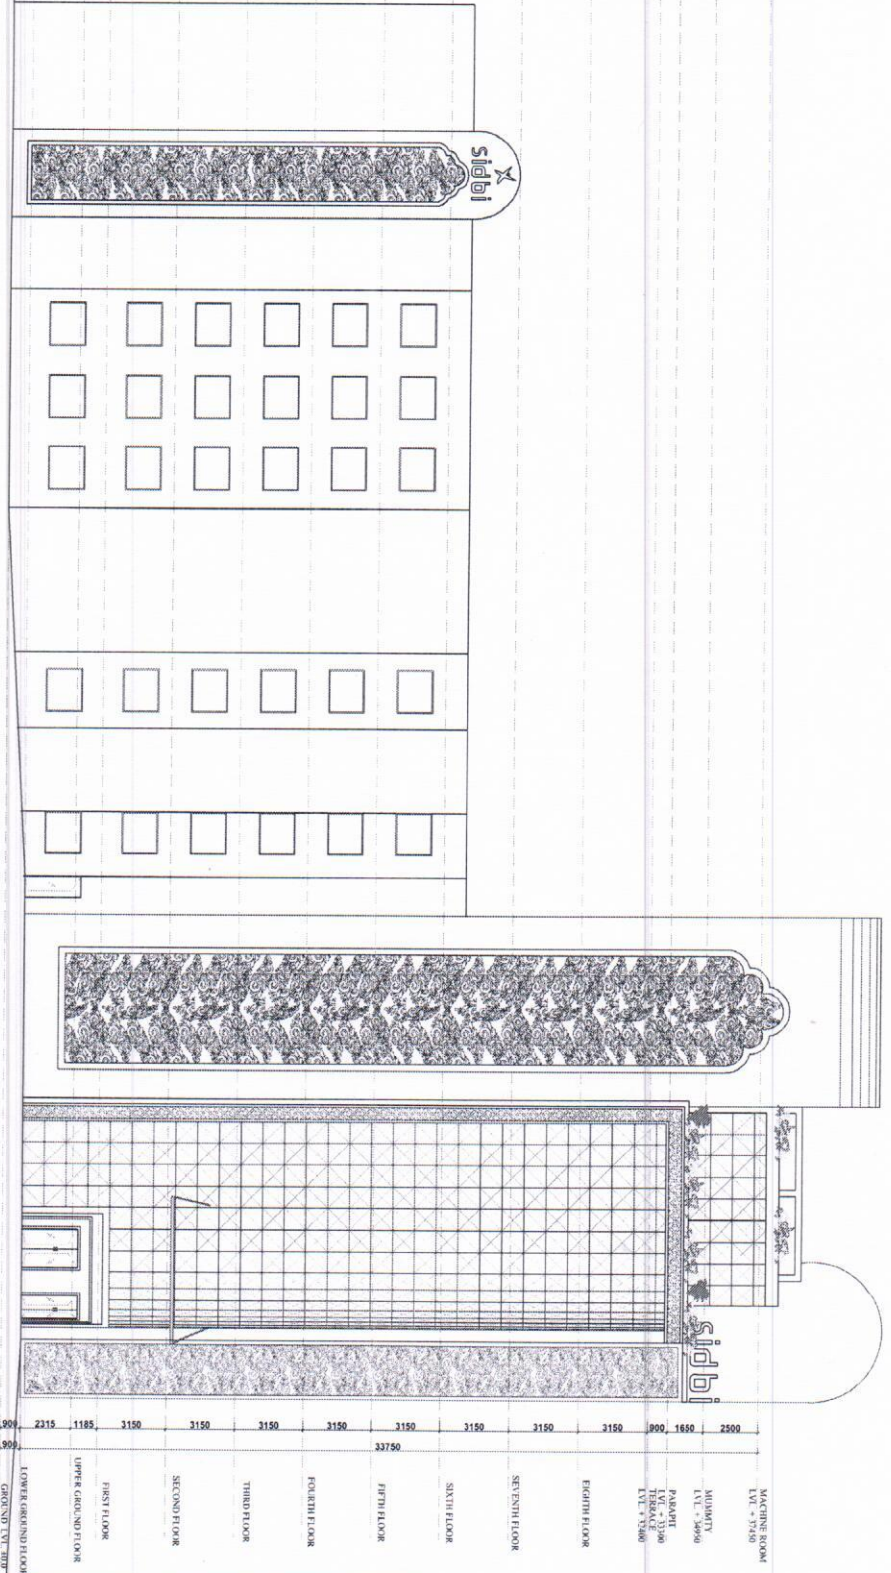

GENERAL NOTES

CLIENT:	
PROJECT:	
CONSTRUCTION AGENCY:	
CONSULTANT:	
ARCHITECT:	<p>Skyline</p> <p>ARCHITECTS PVT. LTD. 100, 101, 102, 1000.</p>
TITLE:	SID.B.I.
DATE:	
SCALE:	
SHEET NO.:	

DATE	10/20/2011
BY	SKYLINE ARCHITECTS
NO.	01
PROJECT	SKYLINE ARCHITECTS OFFICE
CLIENT	SKYLINE ARCHITECTS
SCALE	1/8" = 1'-0"
PROJECT NO.	10000X1000
ARCHITECT	SKYLINE ARCHITECTS
ADDRESS	10000X1000
CONTACT	10000X1000
PHONE	10000X1000
FAX	10000X1000
EMAIL	10000X1000
WEBSITE	10000X1000

 

SECTION 1-1




DETAIL-1

GREEN WALL

2315 1185
3500

FIRST FLOOR
UPPER GROUND FLOOR
LOWER GROUND FLOOR

GENERAL NOTES

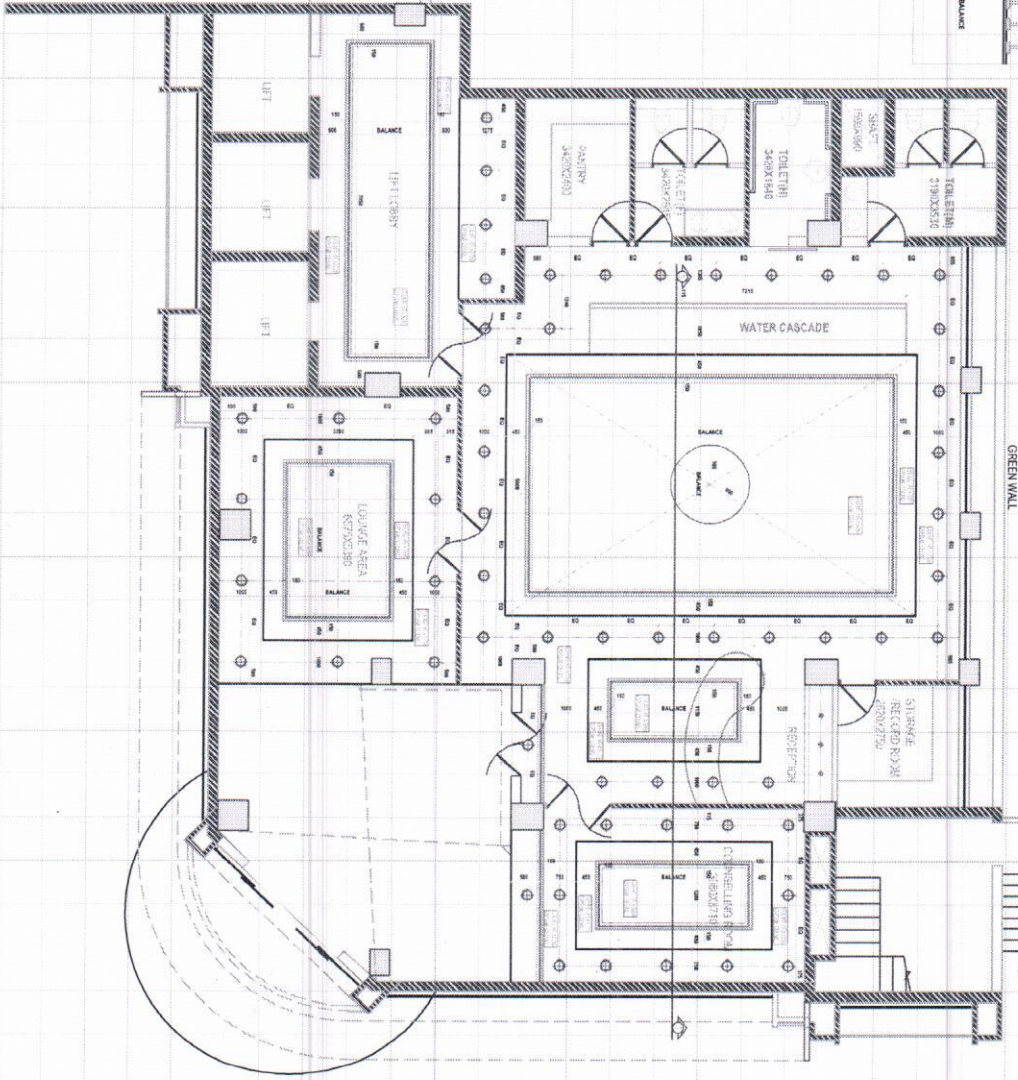

GROUND FLOOR PLAN

GRID-1000X1000

CLIENT:	SKYLINE ARCHITECTS
PROJECT:	SKYLINE ARCHITECTS OFFICE
CONSTRUCTION AGENCY:	SKYLINE ARCHITECTS
CONSULTANT:	SKYLINE ARCHITECTS
ARCHITECT:	SKYLINE ARCHITECTS
TITLE:	GROUND FLOOR PLAN
DATE:	10/20/2011
SCALE:	1/8" = 1'-0"
PROJECT NO.:	10000X1000
ARCHITECT:	SKYLINE ARCHITECTS
ADDRESS:	10000X1000
CONTACT:	10000X1000
PHONE:	10000X1000
FAX:	10000X1000
EMAIL:	10000X1000
WEBSITE:	10000X1000



SKYLINE ARCHITECTS
10000X1000
10000X1000