


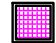


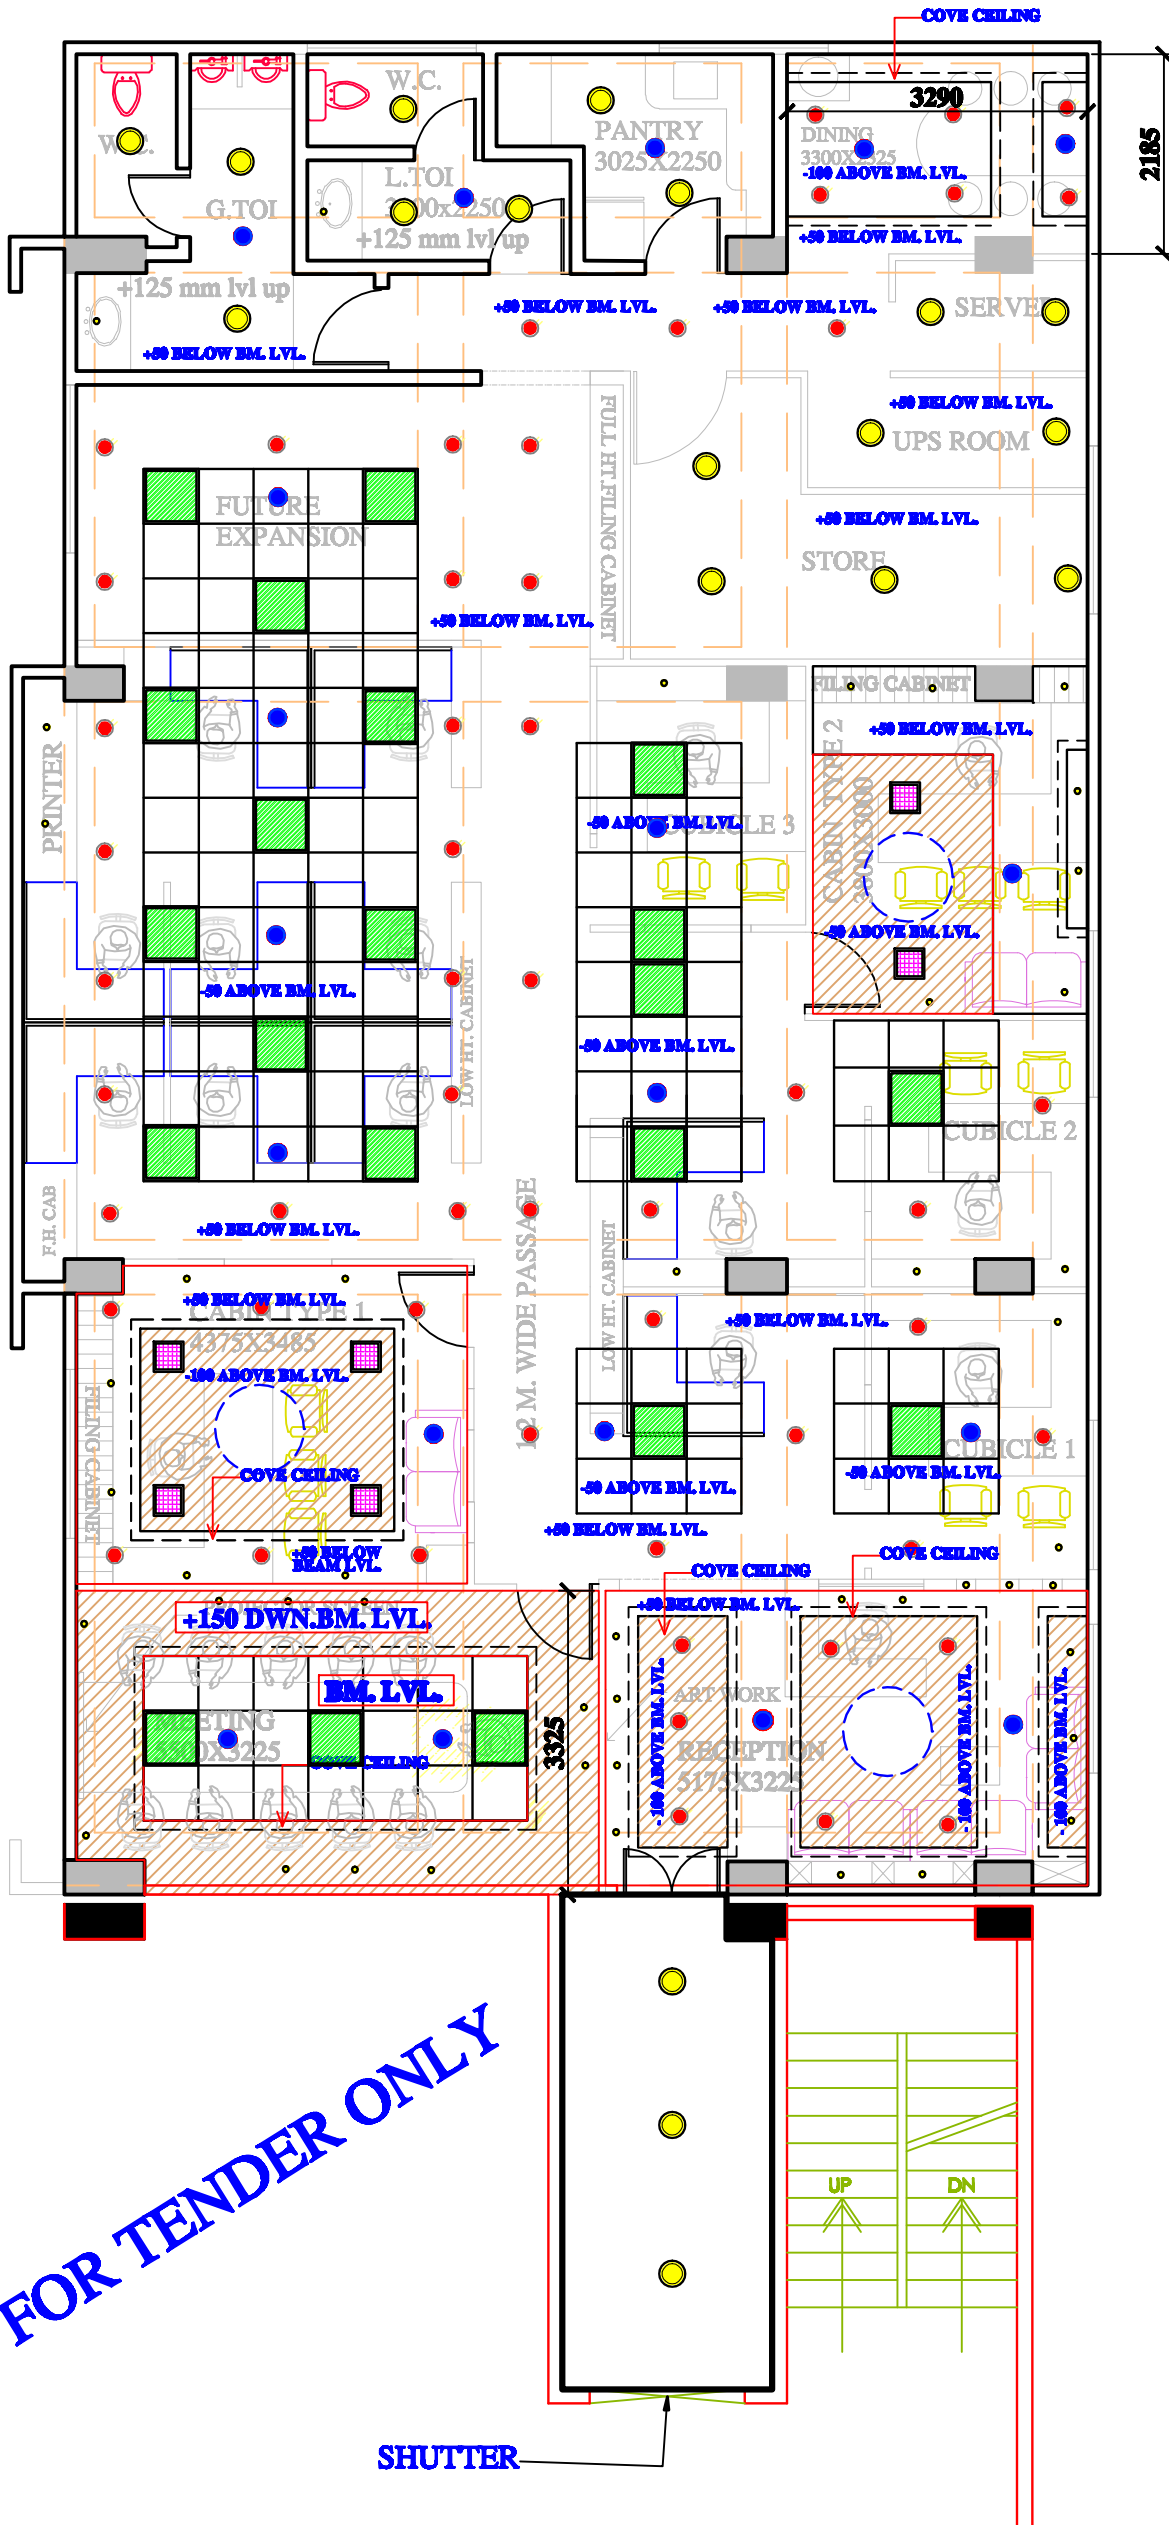
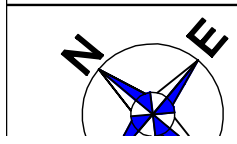


-  13W ULTRA SLIM LED
-  36 W LED PANEL (600X600)
-  10 W LED
-  6 W LED
-  3 W LED
-  SPEAKER



ISSUED FOR TENDER ONLY



CLIENT:  
SIDBI

DETAILS:  
REFLECTED CEILING PLAN

REVISION:  
05

DATE:  
13.9.2016